



CUTTING LIST

LETTER	NUMBER	LENGTH	RS / DIMS	FINISHED DIMS		COMMENTS
K	1 No	800mm	N/A	14.5	94	MDF PENCIL ROUND SKIRTING
L	1 No	1500mm	N/A	14.5	44	MDF PENCIL ROUND ARCHITRAVE

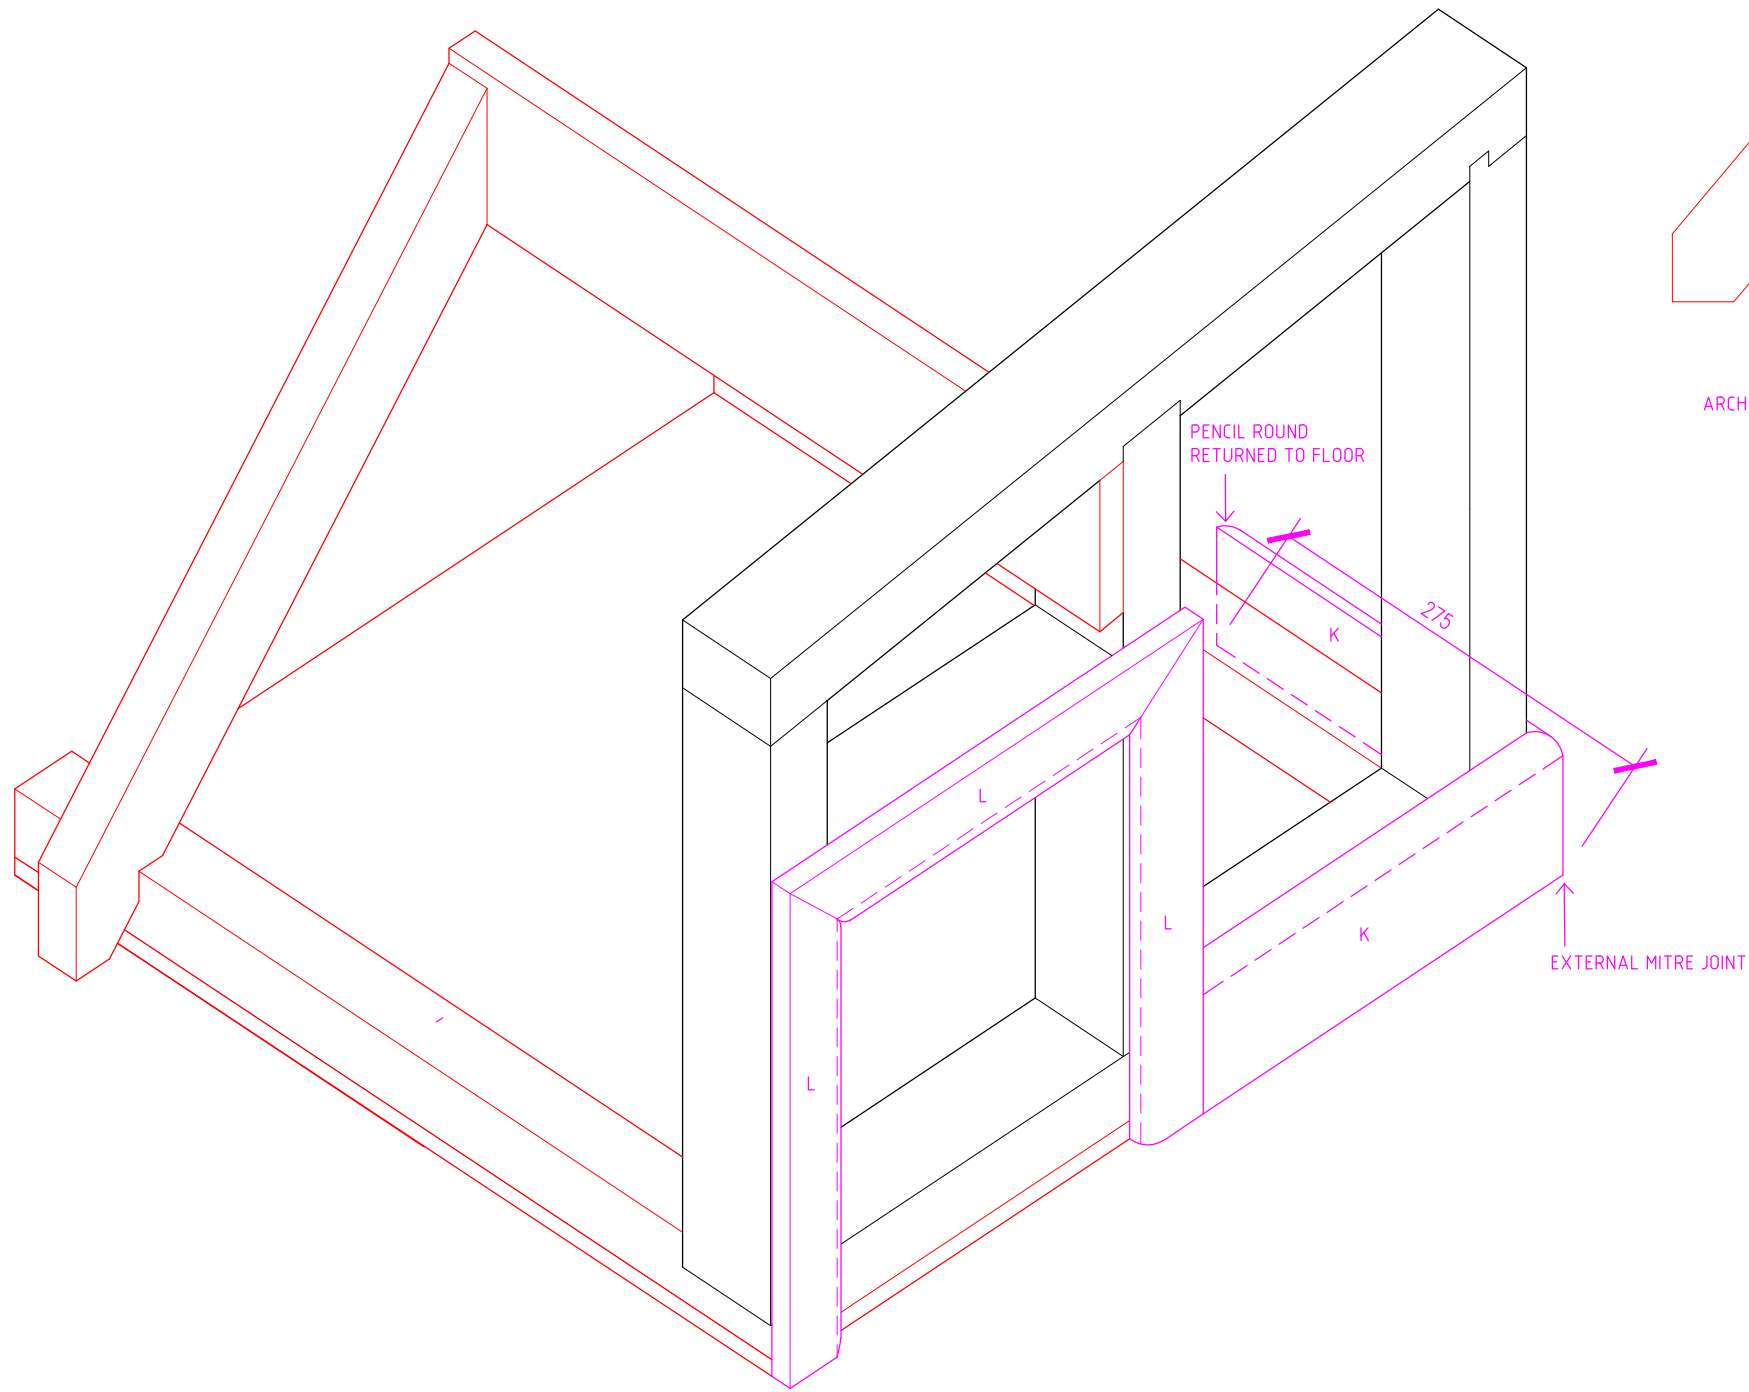

ISOMETRIC VIEW

DATE: 01.09.2023

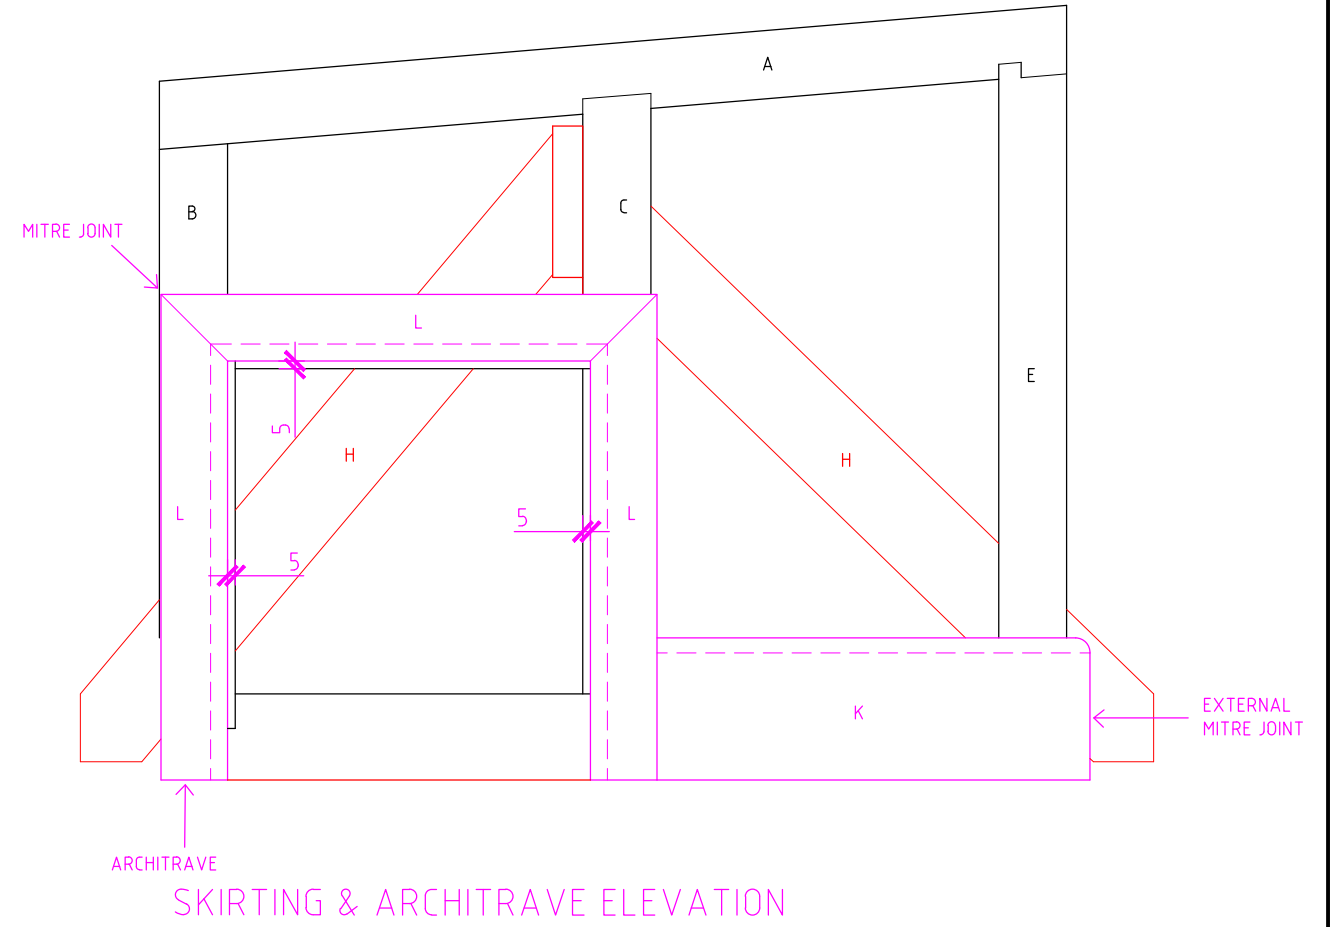

SPONSOR

**HARRIES**

PLANNING DESIGN MANAGEMENT

Henllan, Eglwysrwrw, Pembrokeshire, SA41 3UP, Wales.

T: 01239 891 499 F: 01239 891 455 www.hpdm.co.uk

CARPENTRY MODULE 4 SPEED CHALLENGE

NOT TO SCALE IF IN DOUBT ASK!