



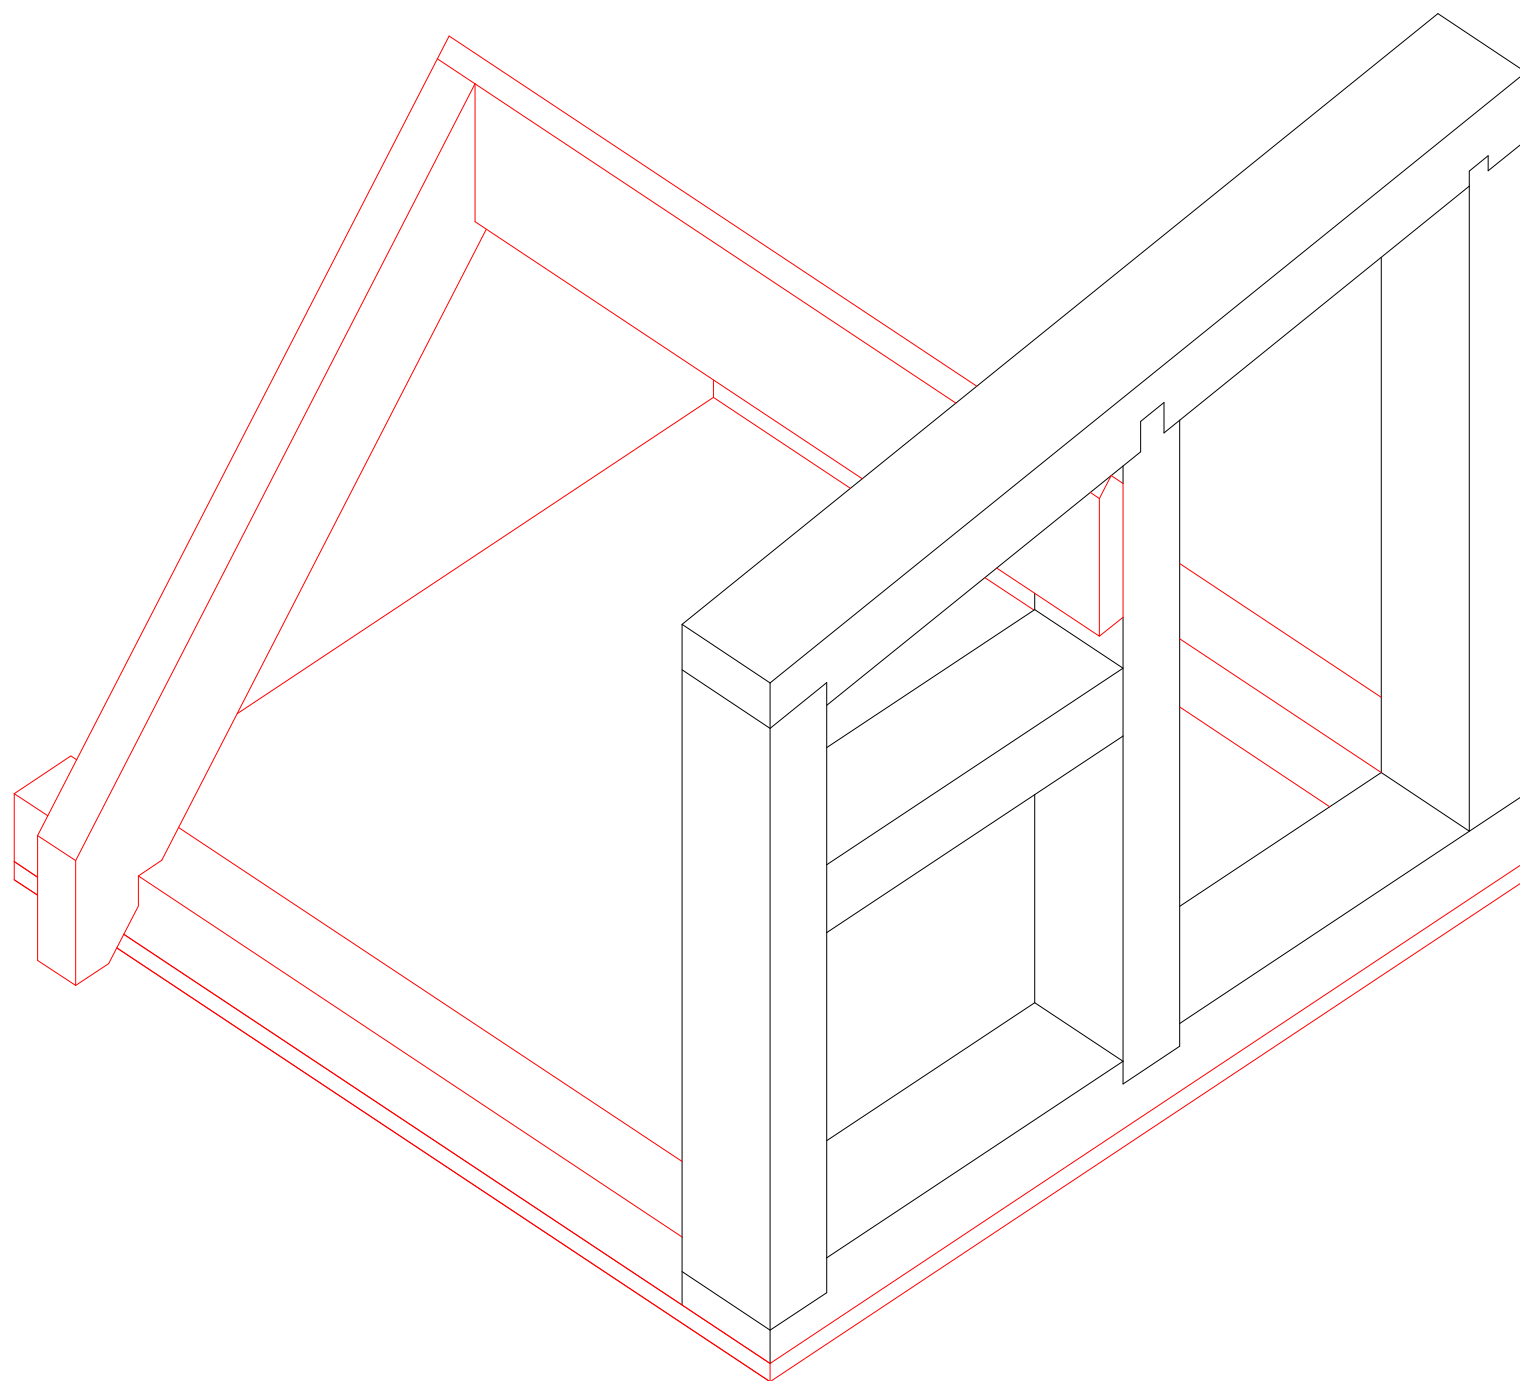

ISOMETRIC VIEW OF MODULE 1 & 2 MERGED

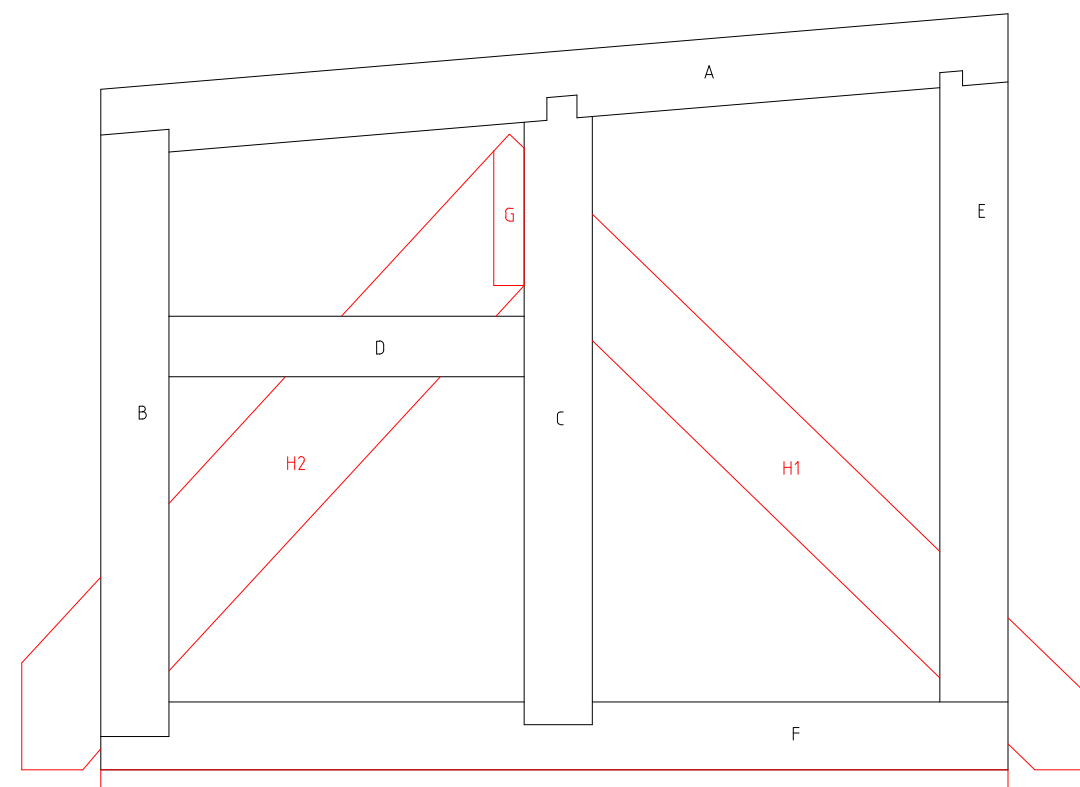

ELEVATION OF MODULE 1 & 2 MERGED

SPONSOR

HARRIES

PLANNING DESIGN MANAGEMENT

Henllan, Eglwysrwrw, Pembrokeshire, SA41 3UP, Wales.

T: 01239 891 499 F: 01239 891 455 www.hpdm.co.uk

DATE: 02.07.2025

CARPENTRY MODULE 3

NOT TO SCALE IF IN DOUBT ASK!