



Member	Number	Length	R/S Dims		Finished Dims		Comments
A&F	2	650	75	50	70	45	Joinery Red
B, C & E	3	500	75	50	70	45	
D	1	300	75	50	70	45	
G	1	370	105	25	100	20	
H1	1	650	65	35	60	30	
H2	1	650	80	35	75	30	
I	2	300	50	50	45	45	
J	1	N/A		600	370	(Base) 12.5mm MDF	
K	1	800	N/A		14.5	94	MDF Pencil Round Skirting
L	1	1500	N/A		14.5	44	MDF Pencil Round Architrave
M	1	600	N/A		12	1200	MDF Drawing Board

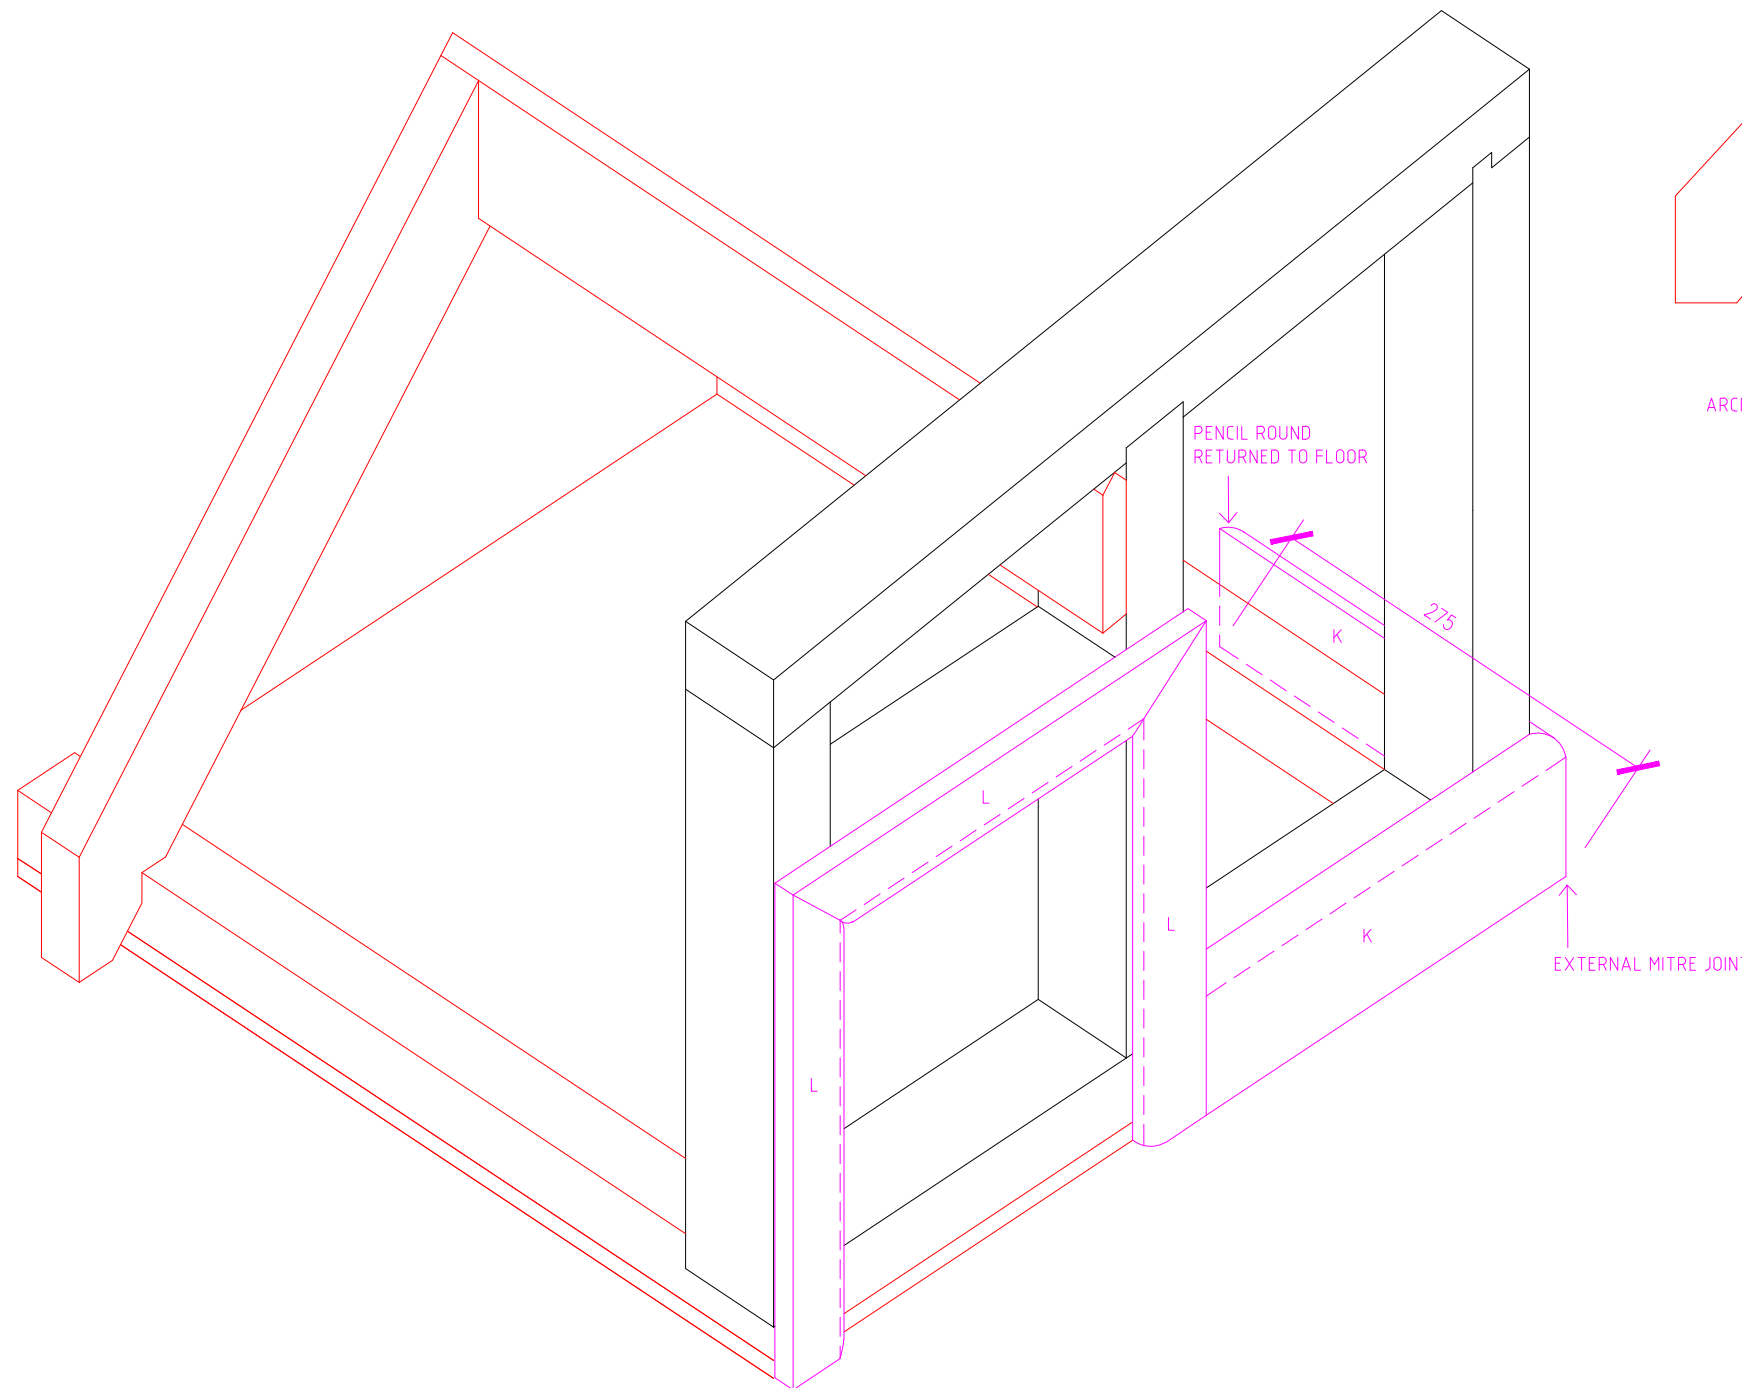

ISOMETRIC VIEW

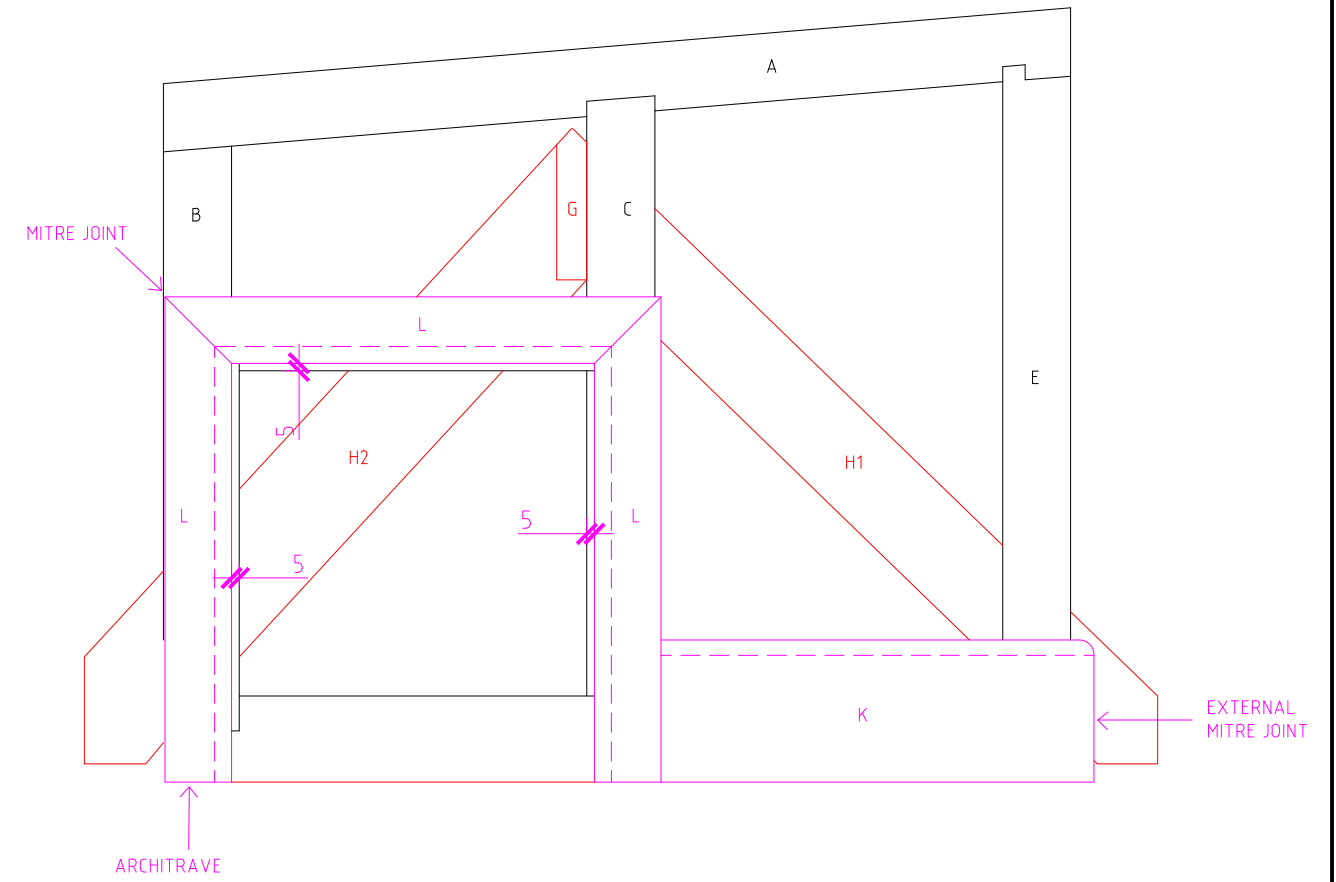

SKIRTING & ARCHITRAVE ELEVATION

SPONSOR

**HARRIES**

PLANNING DESIGN MANAGEMENT

Henllan, Eglwysrwr, Pembrokeshire, SA41 3UP, Wales.

T: 01239 891 499 F: 01239 891 455 www.hpdm.co.uk

CARPENTRY MODULE 4 SPEED CHALLENGE

NOT TO SCALE IF IN DOUBT ASK!

DATE: 15.07.2024