



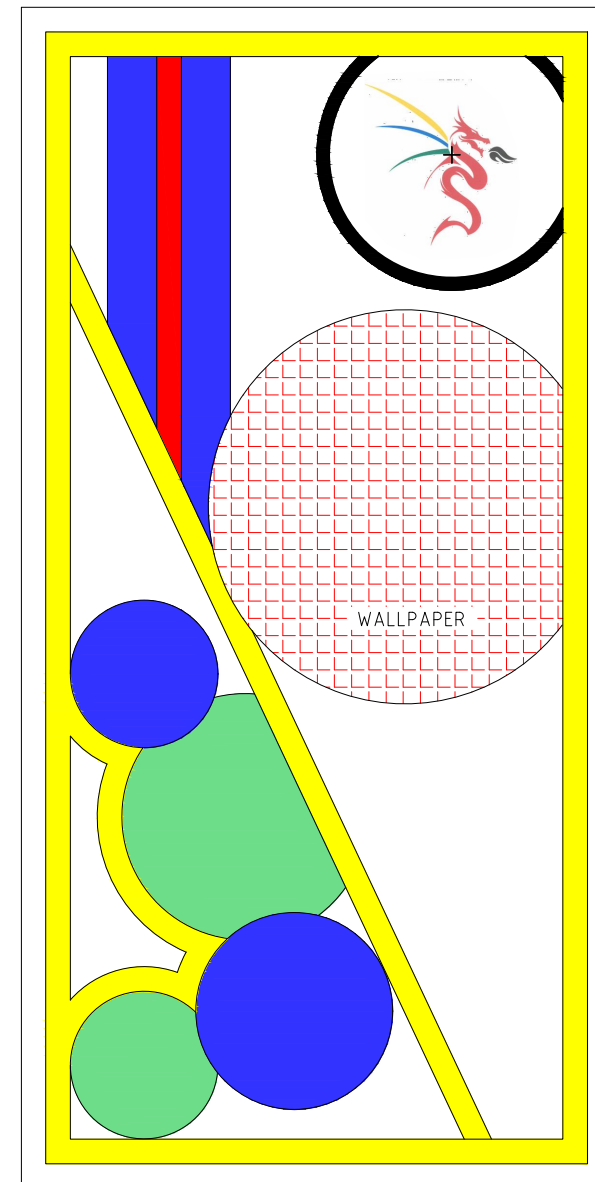


Red - RAL 3020

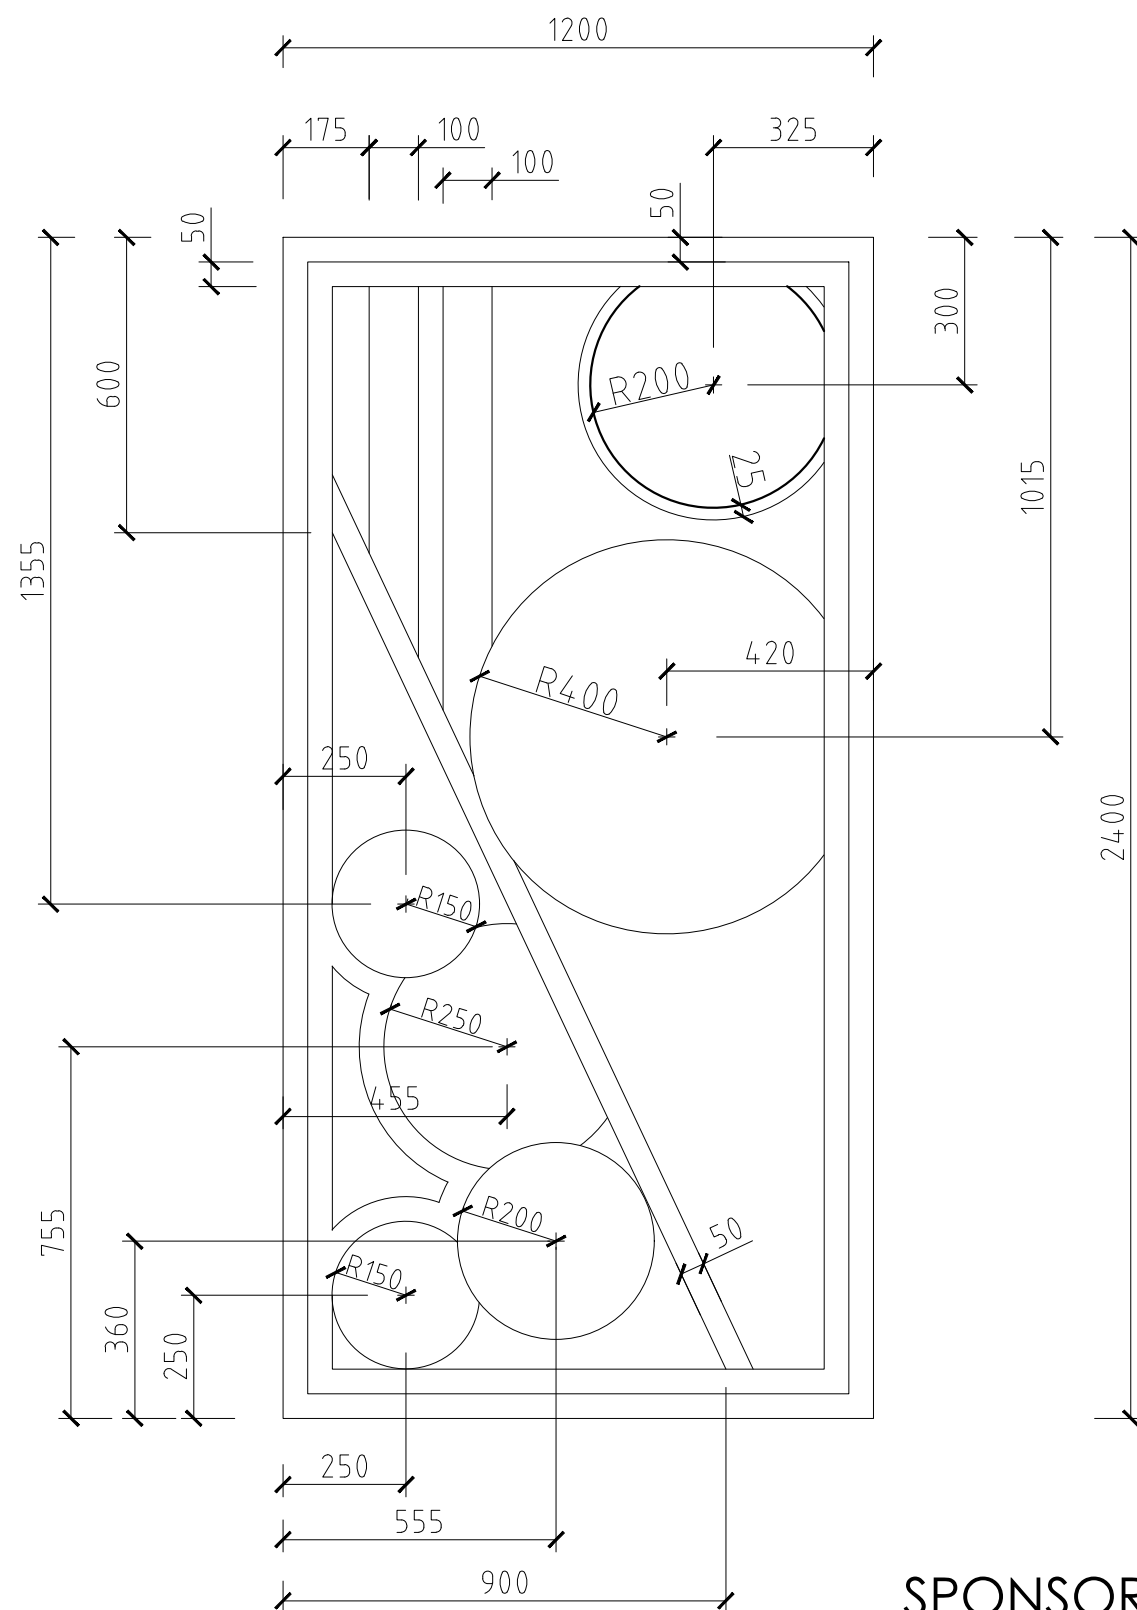

Blue - RAL 5017



Yellow - RAL 1003

 

Green - RAL 6024



Black - Jet Black RAL 9005



SPONSOR

HARRIES

PLANNING DESIGN MANAGEMENT

Henllan, Eglwysrwrw, Pembrokeshire, SA41 3UP, Wales.

T: 01239 891 499 F: 01239 891 455 www.hpdm.co.uk

DATE: 04.07.2025

PAINTING & DECORATING MODULE 1

NOT TO SCALE IF IN DOUBT ASK!