


DETAIL D

DETAIL C

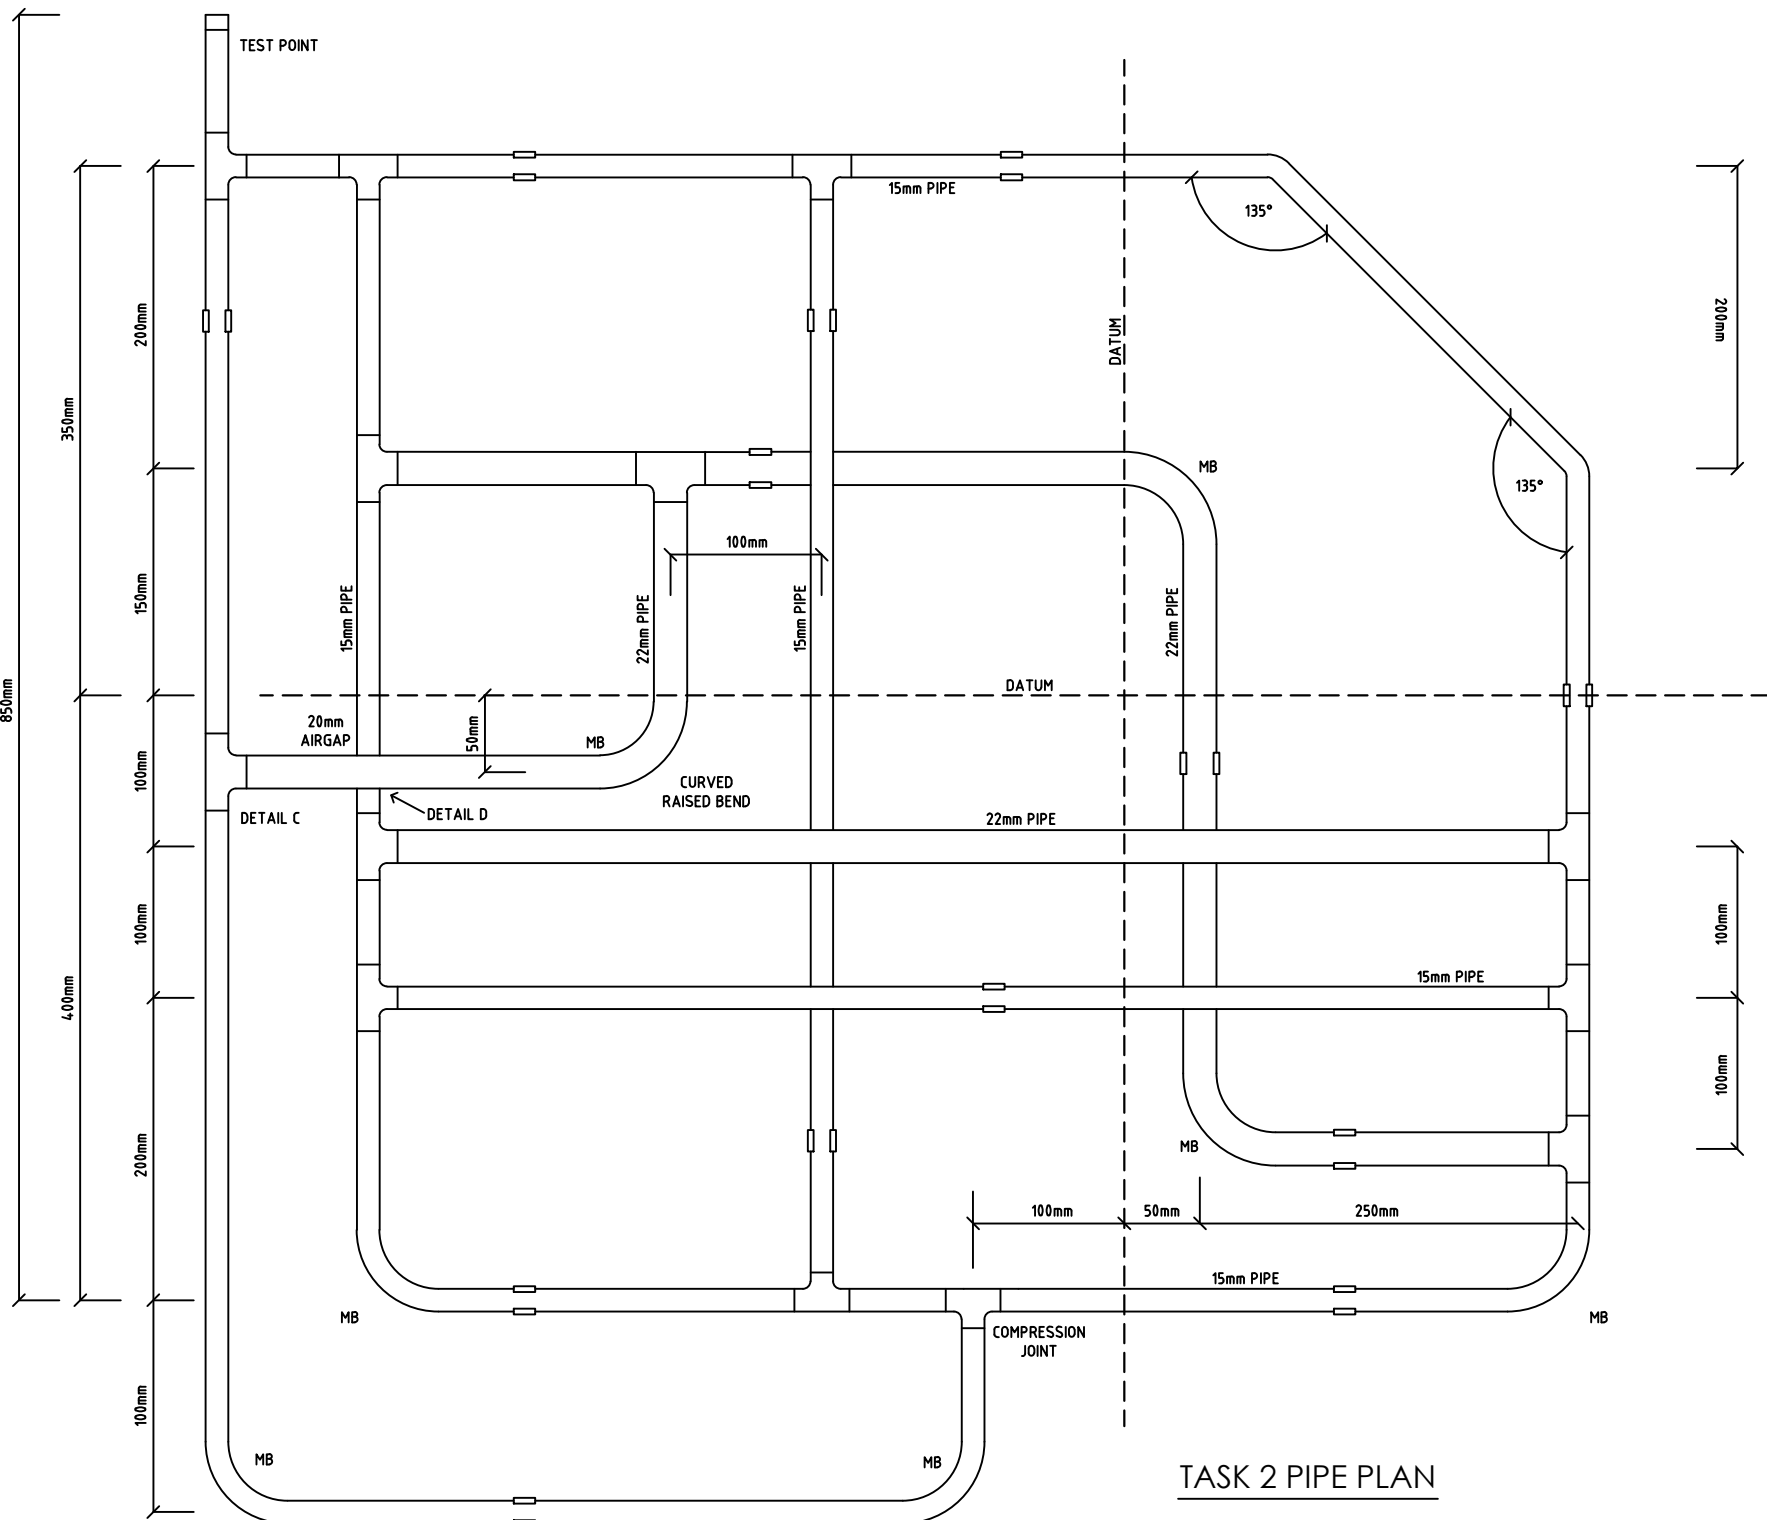

TASK 2 PIPE PLAN

DATE: 17.07.2026

SPONSOR

HARRIES

PLANNING DESIGN MANAGEMENT

Henllan, Eglwysrwrw, Pembrokeshire, SA41 3UP, Wales.

T: 01239 891 499 F: 01239 891 455 www.hpdm.co.uk

PLUMBING TASK 2

NOT TO SCALE IF IN DOUBT ASK!