



DETAIL B

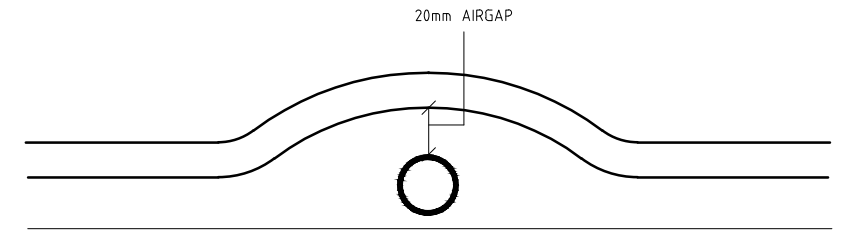

DETAIL A

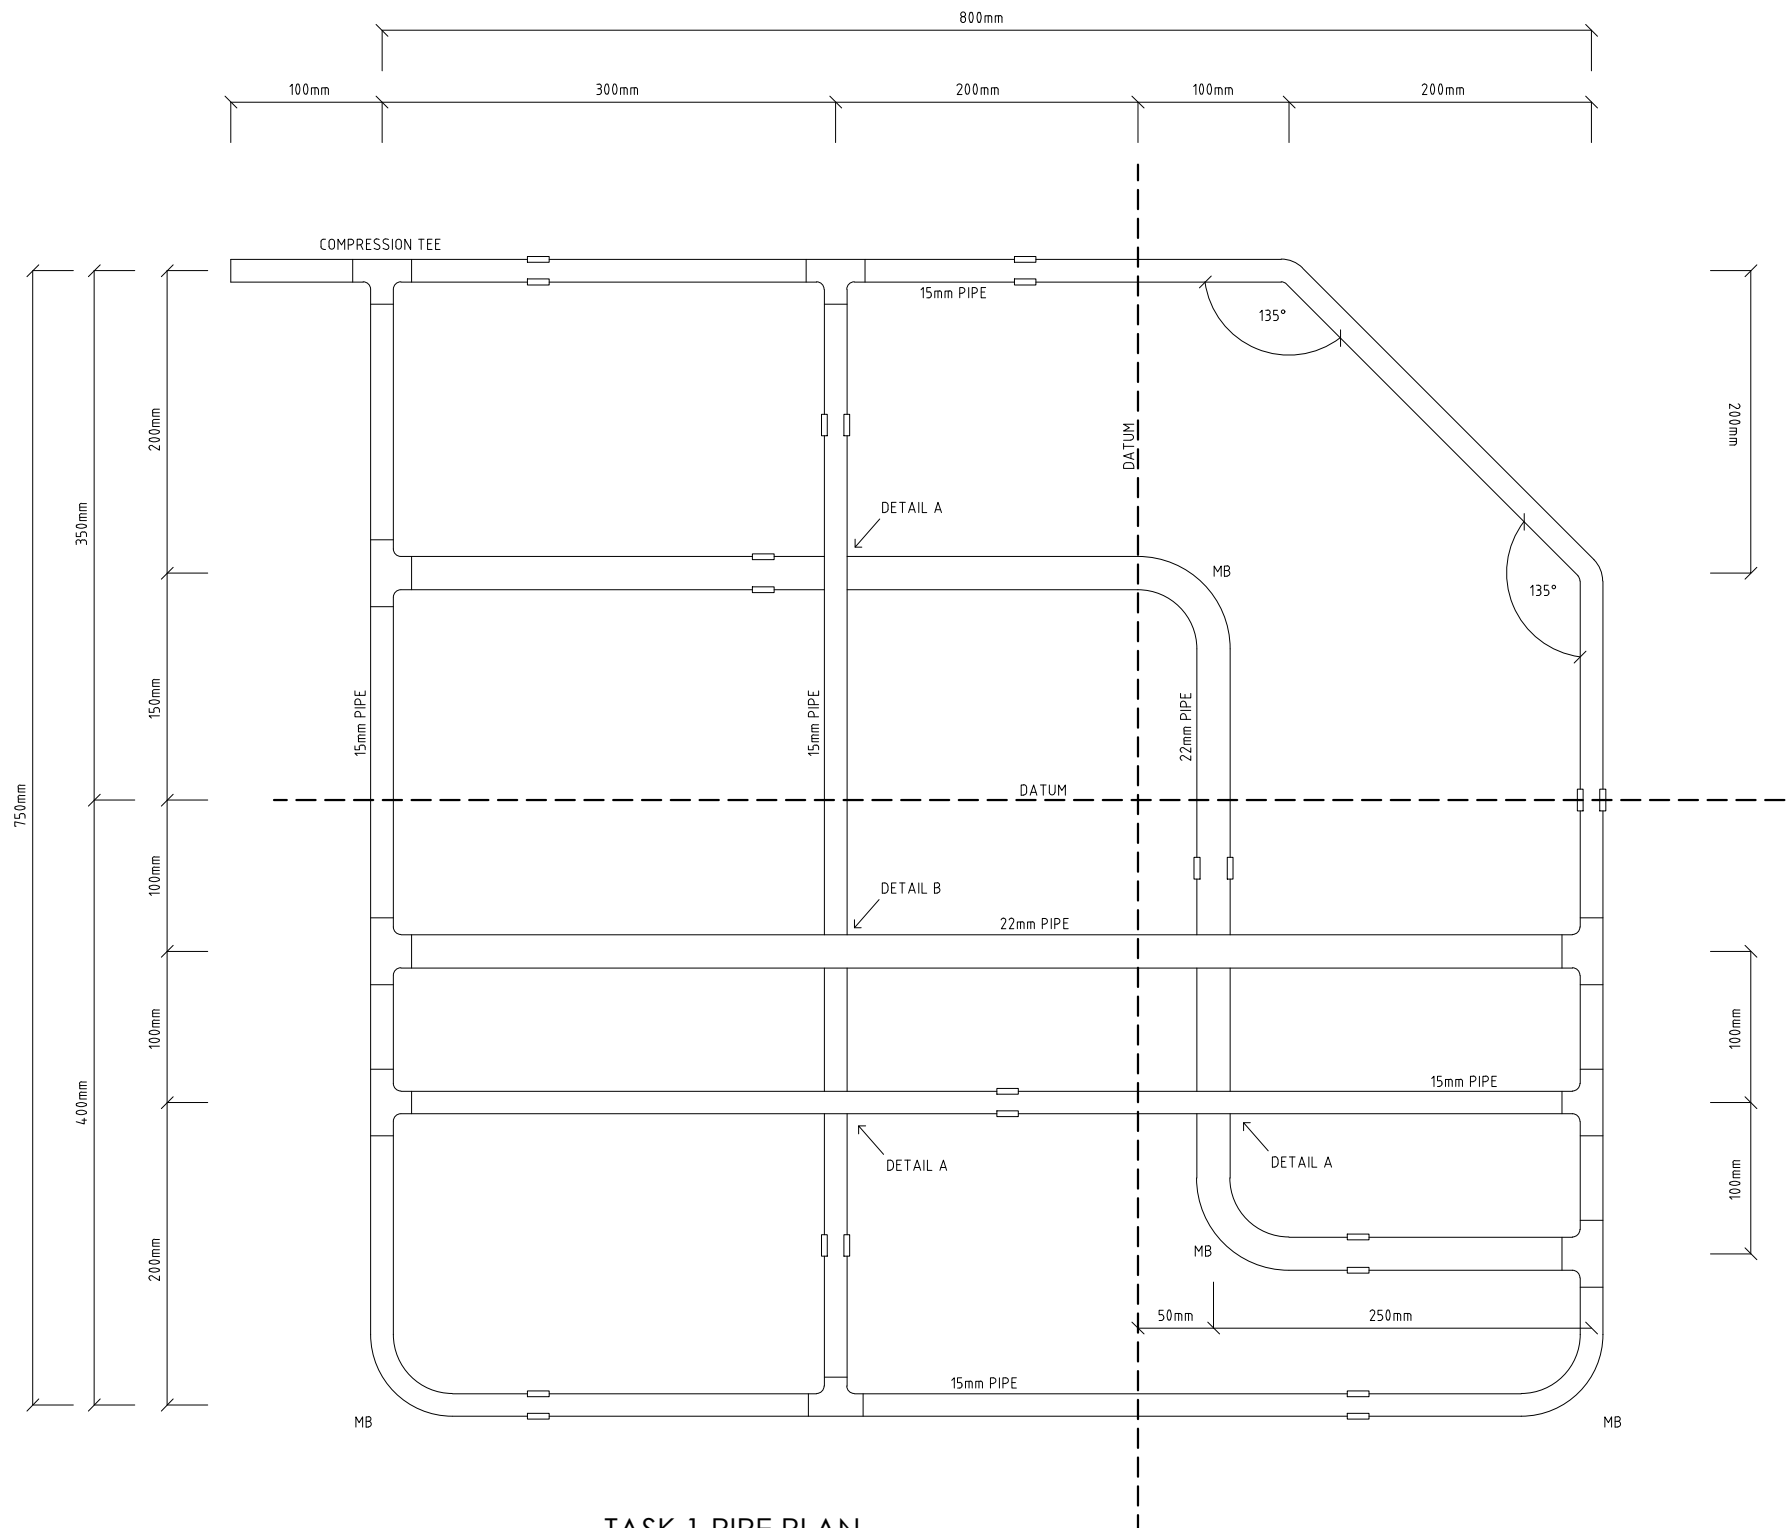

TASK 1 PIPE PLAN

SPONSOR

HARRIES

PLANNING DESIGN MANAGEMENT

Henllan, Eglwysrwr, Pembrokeshire, SA41 3UP, Wales.

T: 01239 891 499 F: 01239 891 455 www.hpdm.co.uk

PLUMBING TASK 1

NOT TO SCALE IF IN DOUBT ASK!

DATE: 17.07.2026