
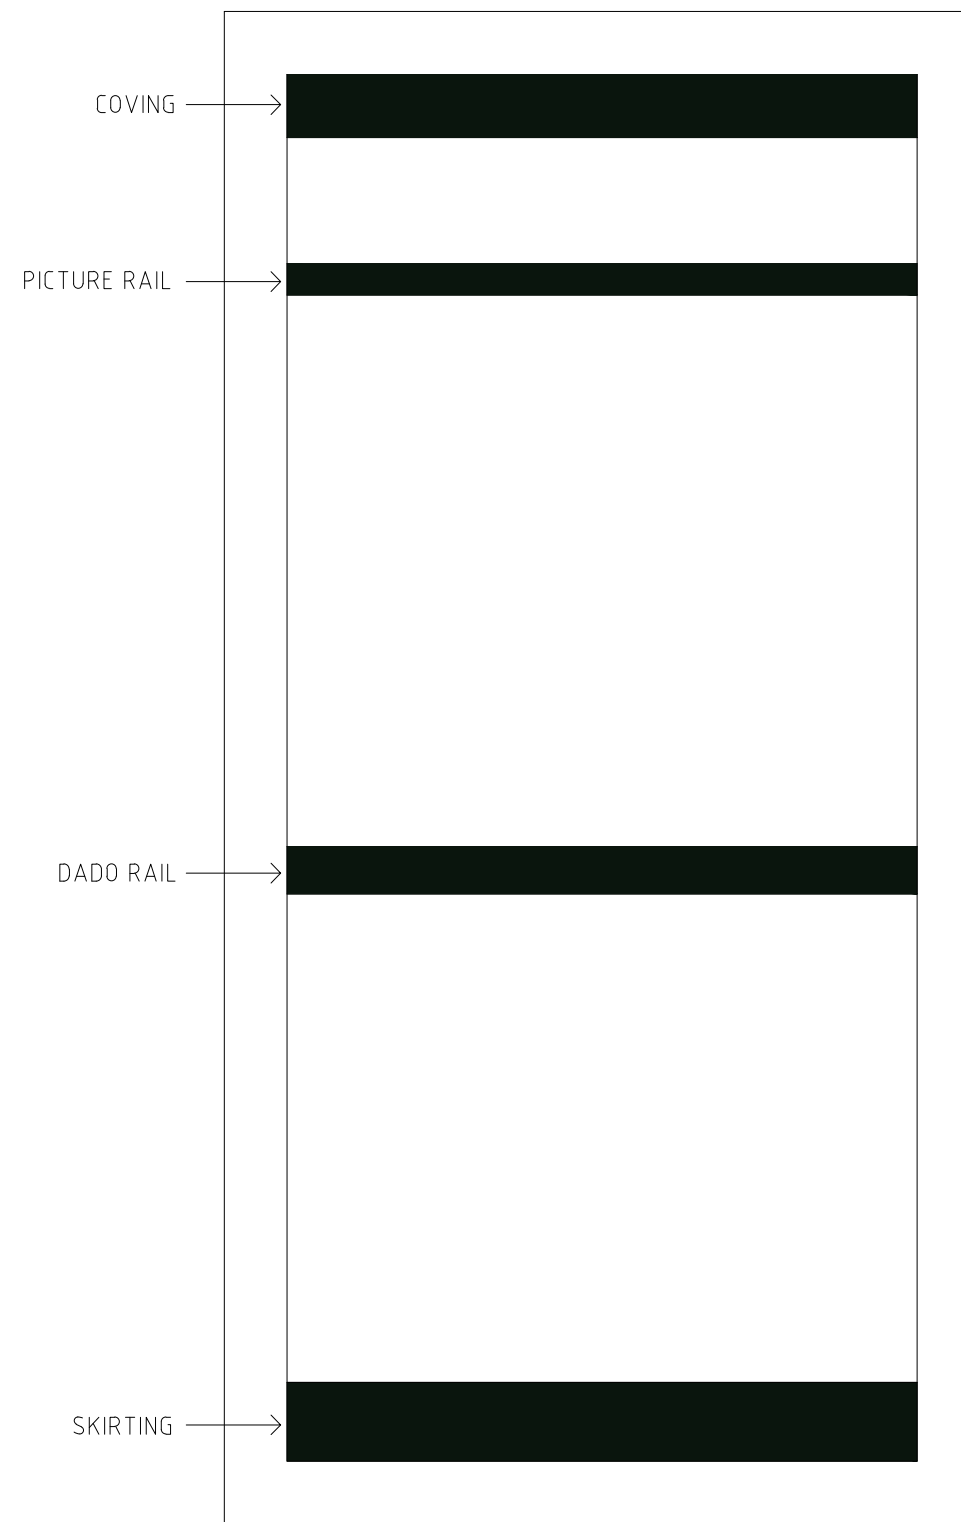


Black - Jet Black RAL 9005

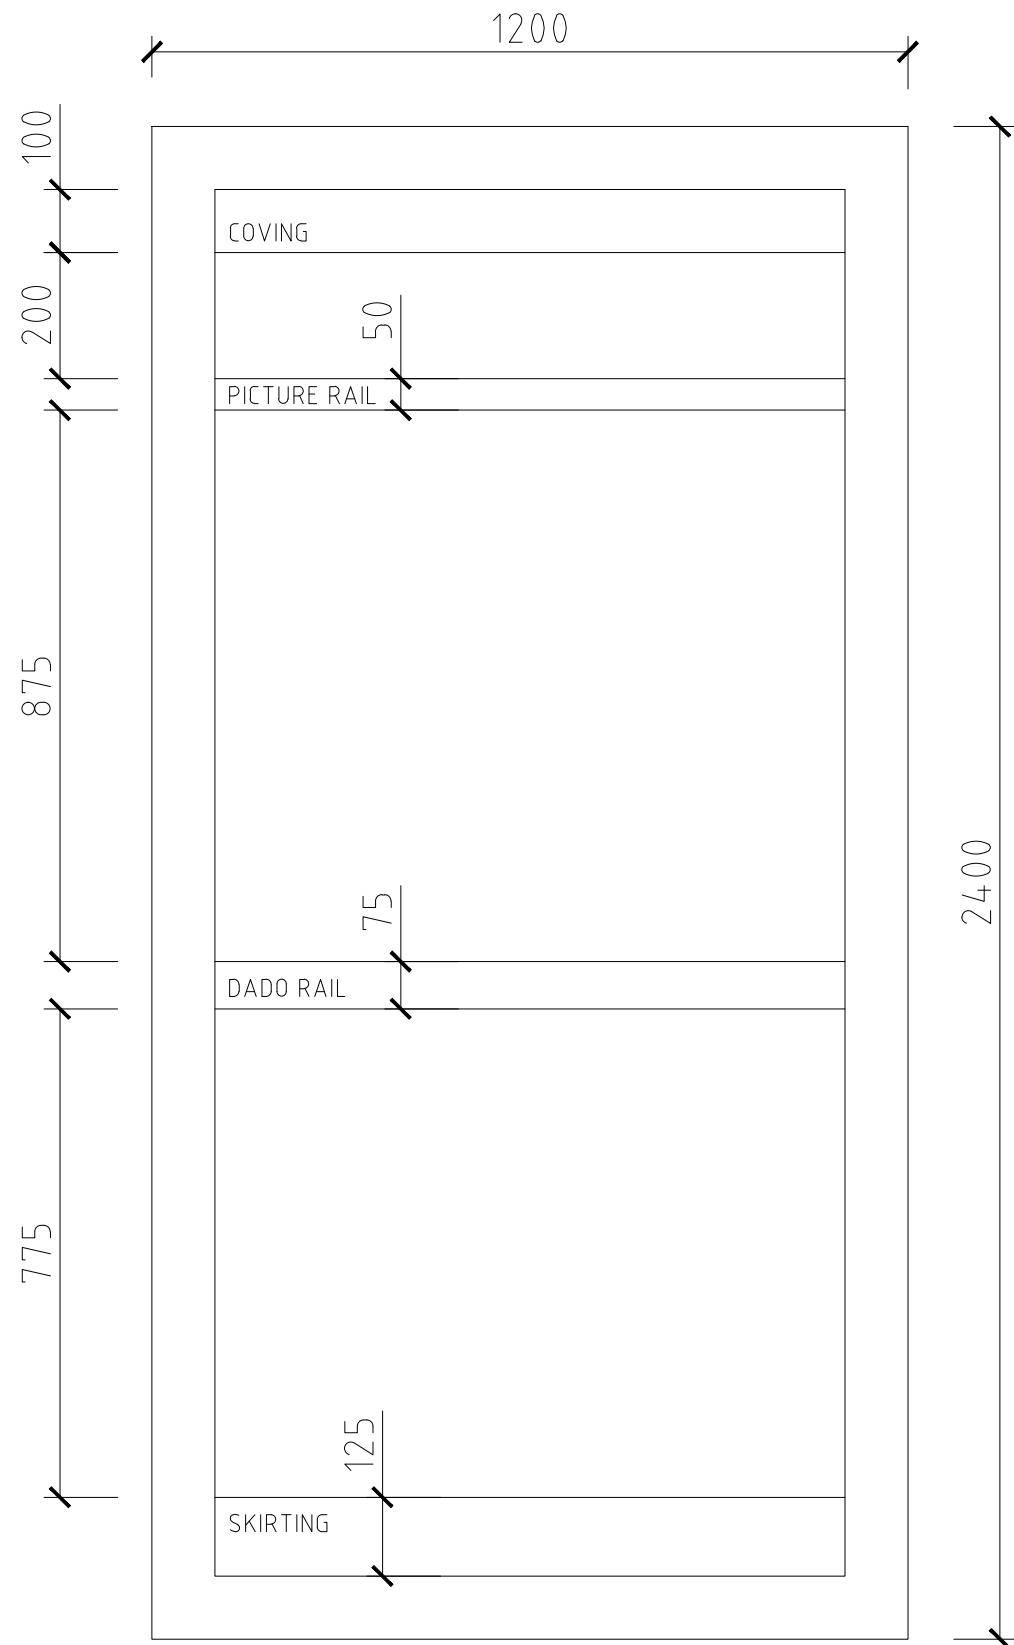

SPONSOR

HARRIES

PLANNING DESIGN MANAGEMENT

Henllan, Eglwysrwrw, Pembrokeshire, SA41 3UP, Wales.
T: 01239 891 499 F: 01239 891 455 www.hpdm.co.uk

PAINTING & DECORATING MODULE 2

NOT TO SCALE IF IN DOUBT ASK!

DATE: 04.07.2025