

Competition Brief

Competition title and level

Built environment – Joinery Advanced level

Entry requirements

The competition is for those training for a career in the construction industry and studying for an apprenticeship or NVQ course.

Competition outline

Stage one: Enter at [online registration system](#) by **20th October 2018**

Stage two: Entrants will be invited to compete in a live heat in the North 29/01/2019 and two in the South, 31/01/2019 West region and 01/02/2019 East region.

Stage three: Highest scoring competitors across all heats who meet the required standard will be invited to compete in the live Welsh National final, date and venue to be confirmed. This is the UK Heat for Wales, competitors will need to qualify and will be invited to attend the final.

UK Final

Stage Four: Highest scoring competitors from across all the heats will be invited to participate in the UK finals taking place at the WSUK Skills Show in November 2019 at the NEC

In the spirit of SkillBuild, the national final is an opportunity for all involved to celebrate excellence in construction training.

The detail

Competitors will undertake a series of practical tests based on the workplace which will demonstrate their abilities and highlight their outstanding skills in the Joinery industry.

The full competition brief/ drawings are provided to encourage training prior to competition.

Examples of previous years projects are available from the competition web page at www.citb.co.uk/skillbuild

Marking and assessment

Competitors have to complete a specific project designed to challenge their ability to follow detailed instructions, produce accurate and neat work outputs, be economical with materials while working to strict timescales – all essential requirements for today's construction industry.

All trainees will be expected to be able to follow drawings, measure accurately, effectively plan their time, demonstrate competence with tools and keep work stations clean and tidy. Also, they will have to demonstrate the following skills:

Use of different types of hardwood timbers

Correct joints

Accurate measurements

Marks will be awarded based on the following criteria ...

- Drawing
- Internal Joints
- Dimensions
- External Joints
- Appearance

Competition rules

Marking and judging of this competition will be done by a team of experts from industry, further education or training provider, using a marking criteria and allocated marks to ensure consistency at least 1 marker will attend both regionals.

Contact details


For technical advice about the **Welsh regional heats** contact:

Anthony Warden , Coleg Sir Gar, Ammanford SA18 3TA. E-mail-

anthony.warden@colegsirgar.ac.uk Direct phone number 01554748635

For technical advice about the **Welsh National Final/UK regional heat** contact: Oliver Farrell at SkillBuild

Email: oliver.farrell@citb.co.uk

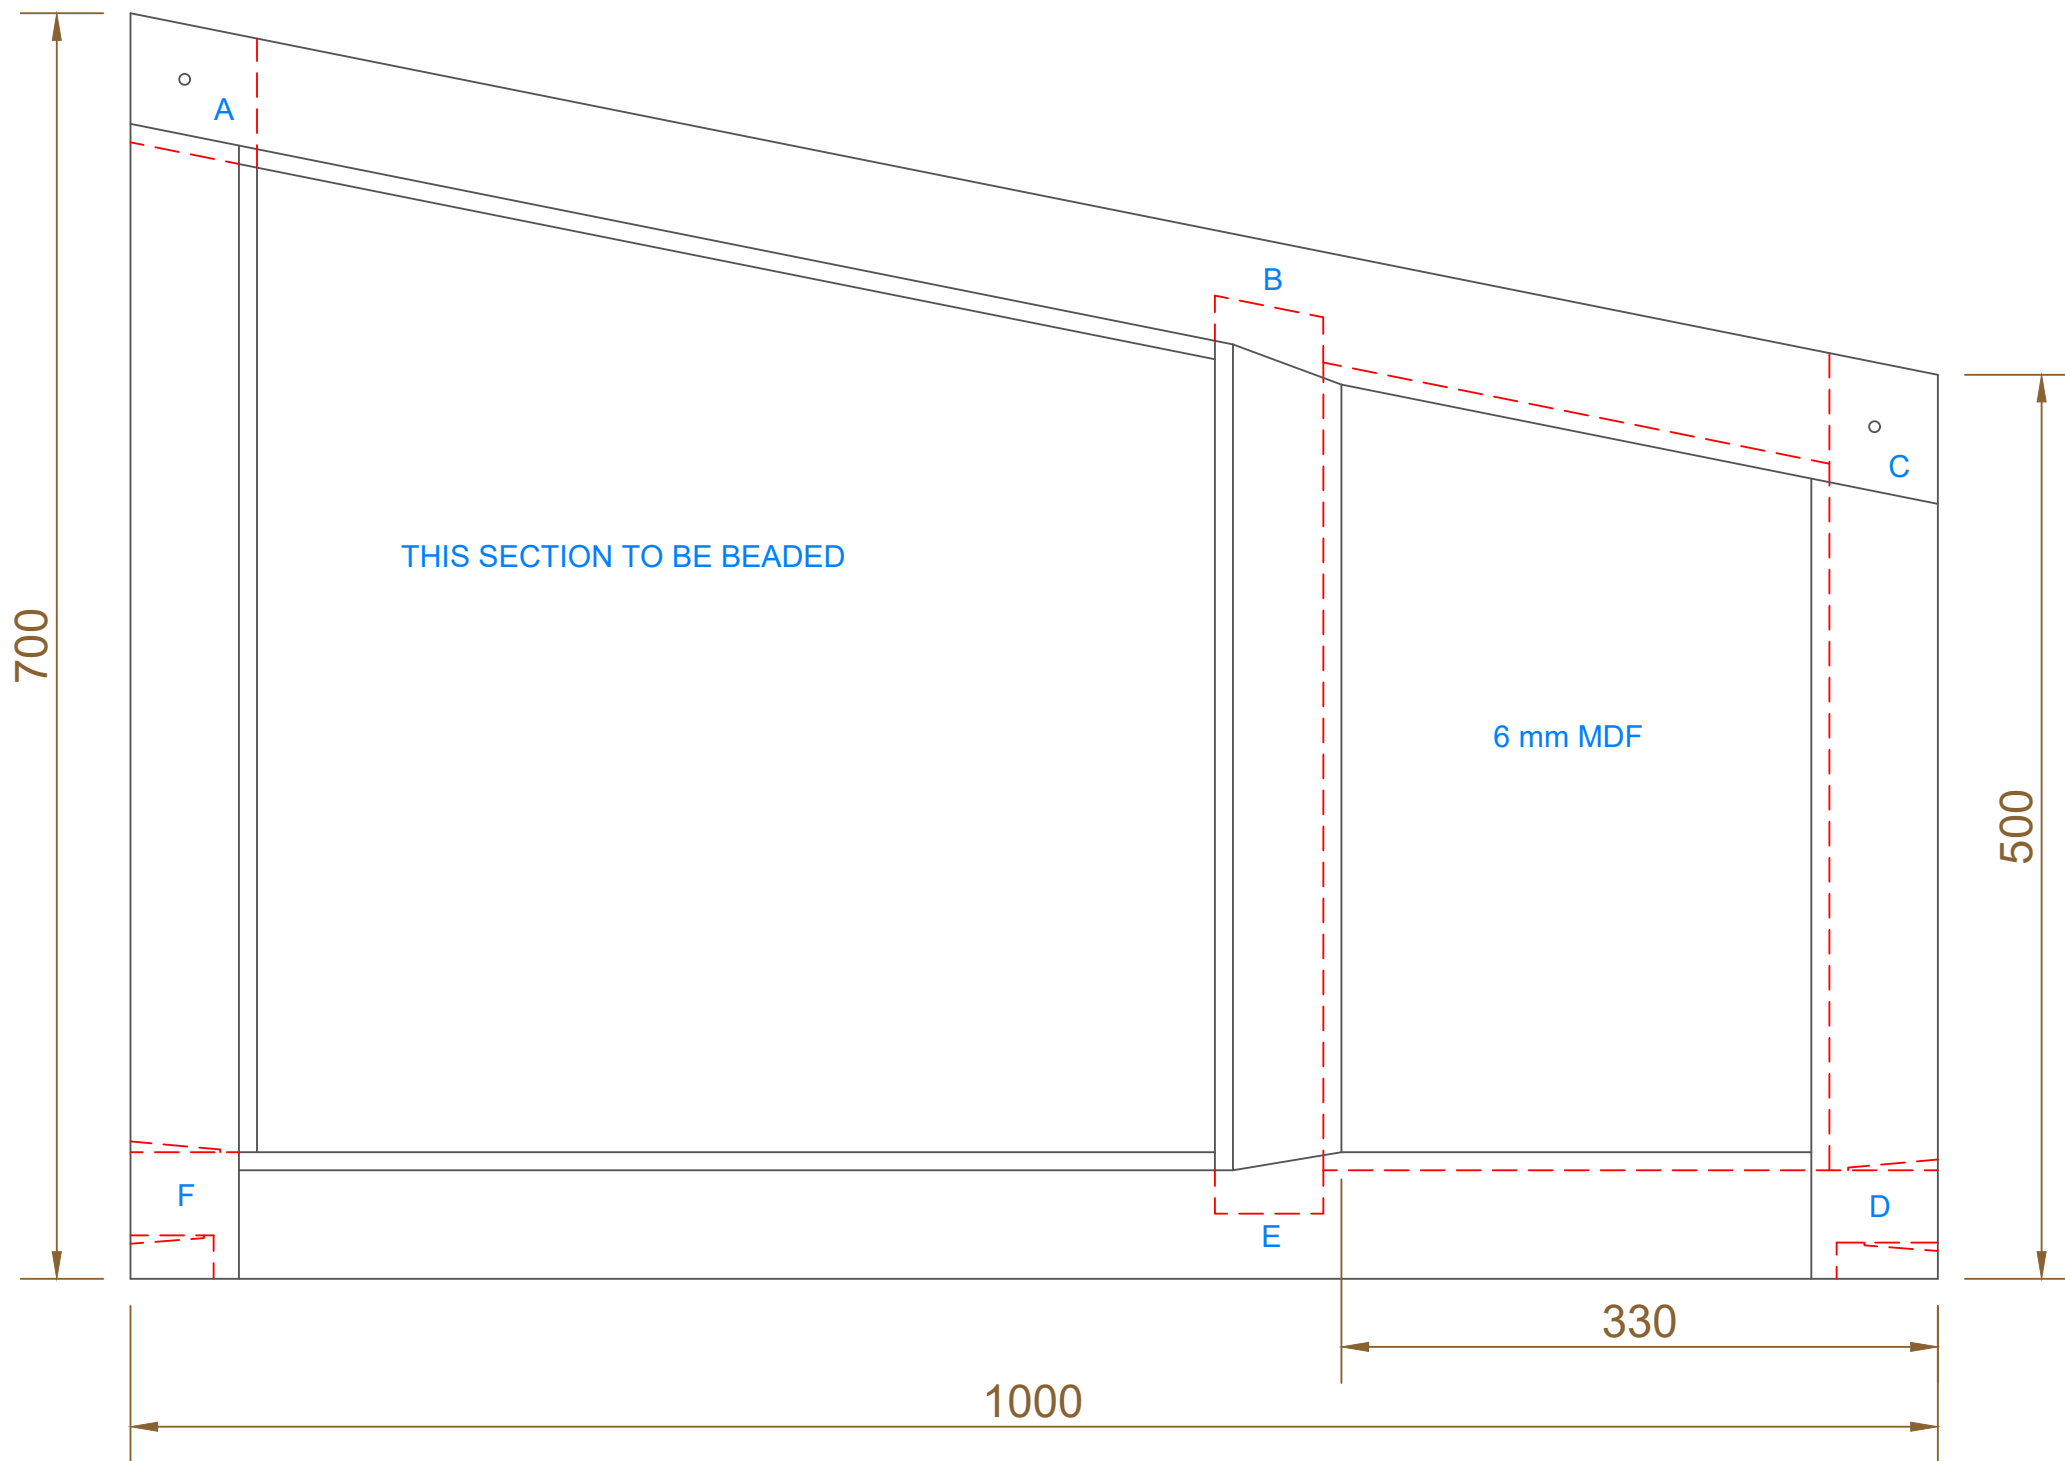


SPECIFICATION:

Joints, A & C are to be "Draw Bored Bridle Joints".

Joints, D & F are to be "Wedged, Haunched Mortice and Tenon Joints".

Materials:
 Frame materials 70 x 30 Red Pine.
 10 x 10 Quarter Round Beading.

10 x 10 Rebate
 6 x 10 Groove.

SKILLBUILD 2018 - REGIONAL QUALIFIER	SCALE: NOT TO SCALE	PAGE 1 OF 1	D.O.F.V. 30 - 10 17	
JOINERY - ADVANCED	SB - 302/4 - NQ - J01 - AD		DRAWN BY: AM, DM	

Briff y Gystadleuaeth

Teitl a lefel y gystadleuaeth

Amgylchedd adeiledig – lefel uwch gwaith asiedydd

Gofynion mynediad

Mae'r gystadleuaeth hon ar gyfer pobl sy'n hyfforddi ar gyfer gyrfa yn y diwydiant adeiladu, ac sy'n astudio ar gyfer prentisiaeth neu gwrs NVQ

Amlinelliad o'r gystadleuaeth

Cam un: Cyflwyno cais ar ein system gofrestru ar lein erbyn **20 Hydref 2018**

Cam dau: Gwahoddir ymgeiswyr i gystadlu mewn rownd fyw yn y Gogledd 29/01/2019 a dwy rownd fyw yn y De, 31/01/2019 yn rhanbarth y Gorllewin ac 01/02/2019 yn rhanbarth y Dwyrain.

Cam tri: Bydd y cystadleuwyr sy'n sgorio uchaf ar draws pob rownd ac sy'n cwrdd â'r safon ofynnol yn derbyn gwahoddiad i gystadlu yn y rownd derfynol fyw genedlaethol Cymru, dyddiad a lleoliad i'w gadarnhau. Dyma rownd Cymru ar gyfer y DU, bydd angen i gystadleuwyr gymhwyso a chânt eu gwahodd i fynychu'r rownd derfynol.

Rownd derfynol y DU

Cam pedwar: Bydd y cystadleuwyr sy'n sgorio uchaf ar draws pob rownd yn derbyn gwahoddiad i gymryd rhan yn rowndiau terfynol y DU sy'n digwydd yn Sioe Sgiliau WSUK ym mis Tachwedd 2019 yn yr NEC.

Yn ysbryd SkillBuild, mae'r rownd derfynol genedlaethol yn gyfle i bawb sy'n cymryd rhan i ddathlu rhagoriaeth mewn hyfforddi ar gyfer adeiladu.

Y manylyn

Bydd cystadleuwyr yn gwneud cyfres o brofion ymarferol yn seiliedig ar y gweithle, a fydd yn dangos eu gallu ac yn tynnu sylw at eu sgiliau rhagorol yn y diwydiant gwaith asiedydd.

Darperir briff llawn y gystadleuaeth / darluniau i annog pobl i hyfforddi cyn y gystadleuaeth.

Gellir gweld enghreifftiau o brosiectau blynyddoedd blaenorol ar dudalen we'r gystadleuaeth ar www.citb.co.uk/skillbuild

Marcio ac asesu



Funded by
Welsh Government

Rhaid i gystadleuwyr gwblhau prosiect penodol a gynlluniwyd i herio'u gallu i ddilyn cyfarwyddiadau manwl, darparu allbynnau gwaith cywir a thacius, bod yn gynnil â deunyddiau wrth weithio i amserlenni caeth – pob un yn ofynion hanfodol ar gyfer diwydiant adeiladu heddiw,

Bydd disgwyl i bob hyfforddai allu dilyn darluniau, mesur yn gywir, cynllunio'u hamser yn effeithlon, dangos gallu gydag offer a chadw lleoliad gwaith yn lân a thacius. Hefyd, bydd angen iddynt ddangos y sgiliau canlynol:

- Defnyddio mathau gwahanol o bren caled
- Cymalau cywir
- Mesur yn gywir

Dyfernir marciau yn seiliedig ar y meini prawf canlynol:

- darlunio
- cymalau mewnol
- dimensiynau
- cymalau allanol
- edrychiad

Rheolau'r gystadleuaeth

Bydd marcio a dyfarnu'r gystadleuaeth hon yn digwydd gan dîm o arbenigwyr o feysydd y diwydiant, addysg bellach neu'r darparwr hyfforddiant, gan ddefnyddio meini prawf marcio a marciau dynodedig i sicrhau fod cysondeb. Bydd o leiaf un marciwr yn mynychu'r ddwy rownd ranbarthol.

Manylion cyswllt

Am gyngor technegol am y **rowndiau rhanbarthol yng Nghymru**, cysylltwch ag:

Anthony Warden, Coleg Sir Gar, Rhydaman SA18 3TA. **E-bost:** anthony.warden@colegsirgar.ac.uk **Rhif ffôn uniongyrchol:** 01554748635

Am gyngor technegol am **rownd derfynol genedlaethol Cymru / rownd ranbarthol y DU** cysylltwch ag:
Oliver Farrell yn SkillBuild

E-bost: oliver.farrell@citb.co.uk

Ffurflen G

Cystadlaethau Sgiliau Cymru
2018/2019