


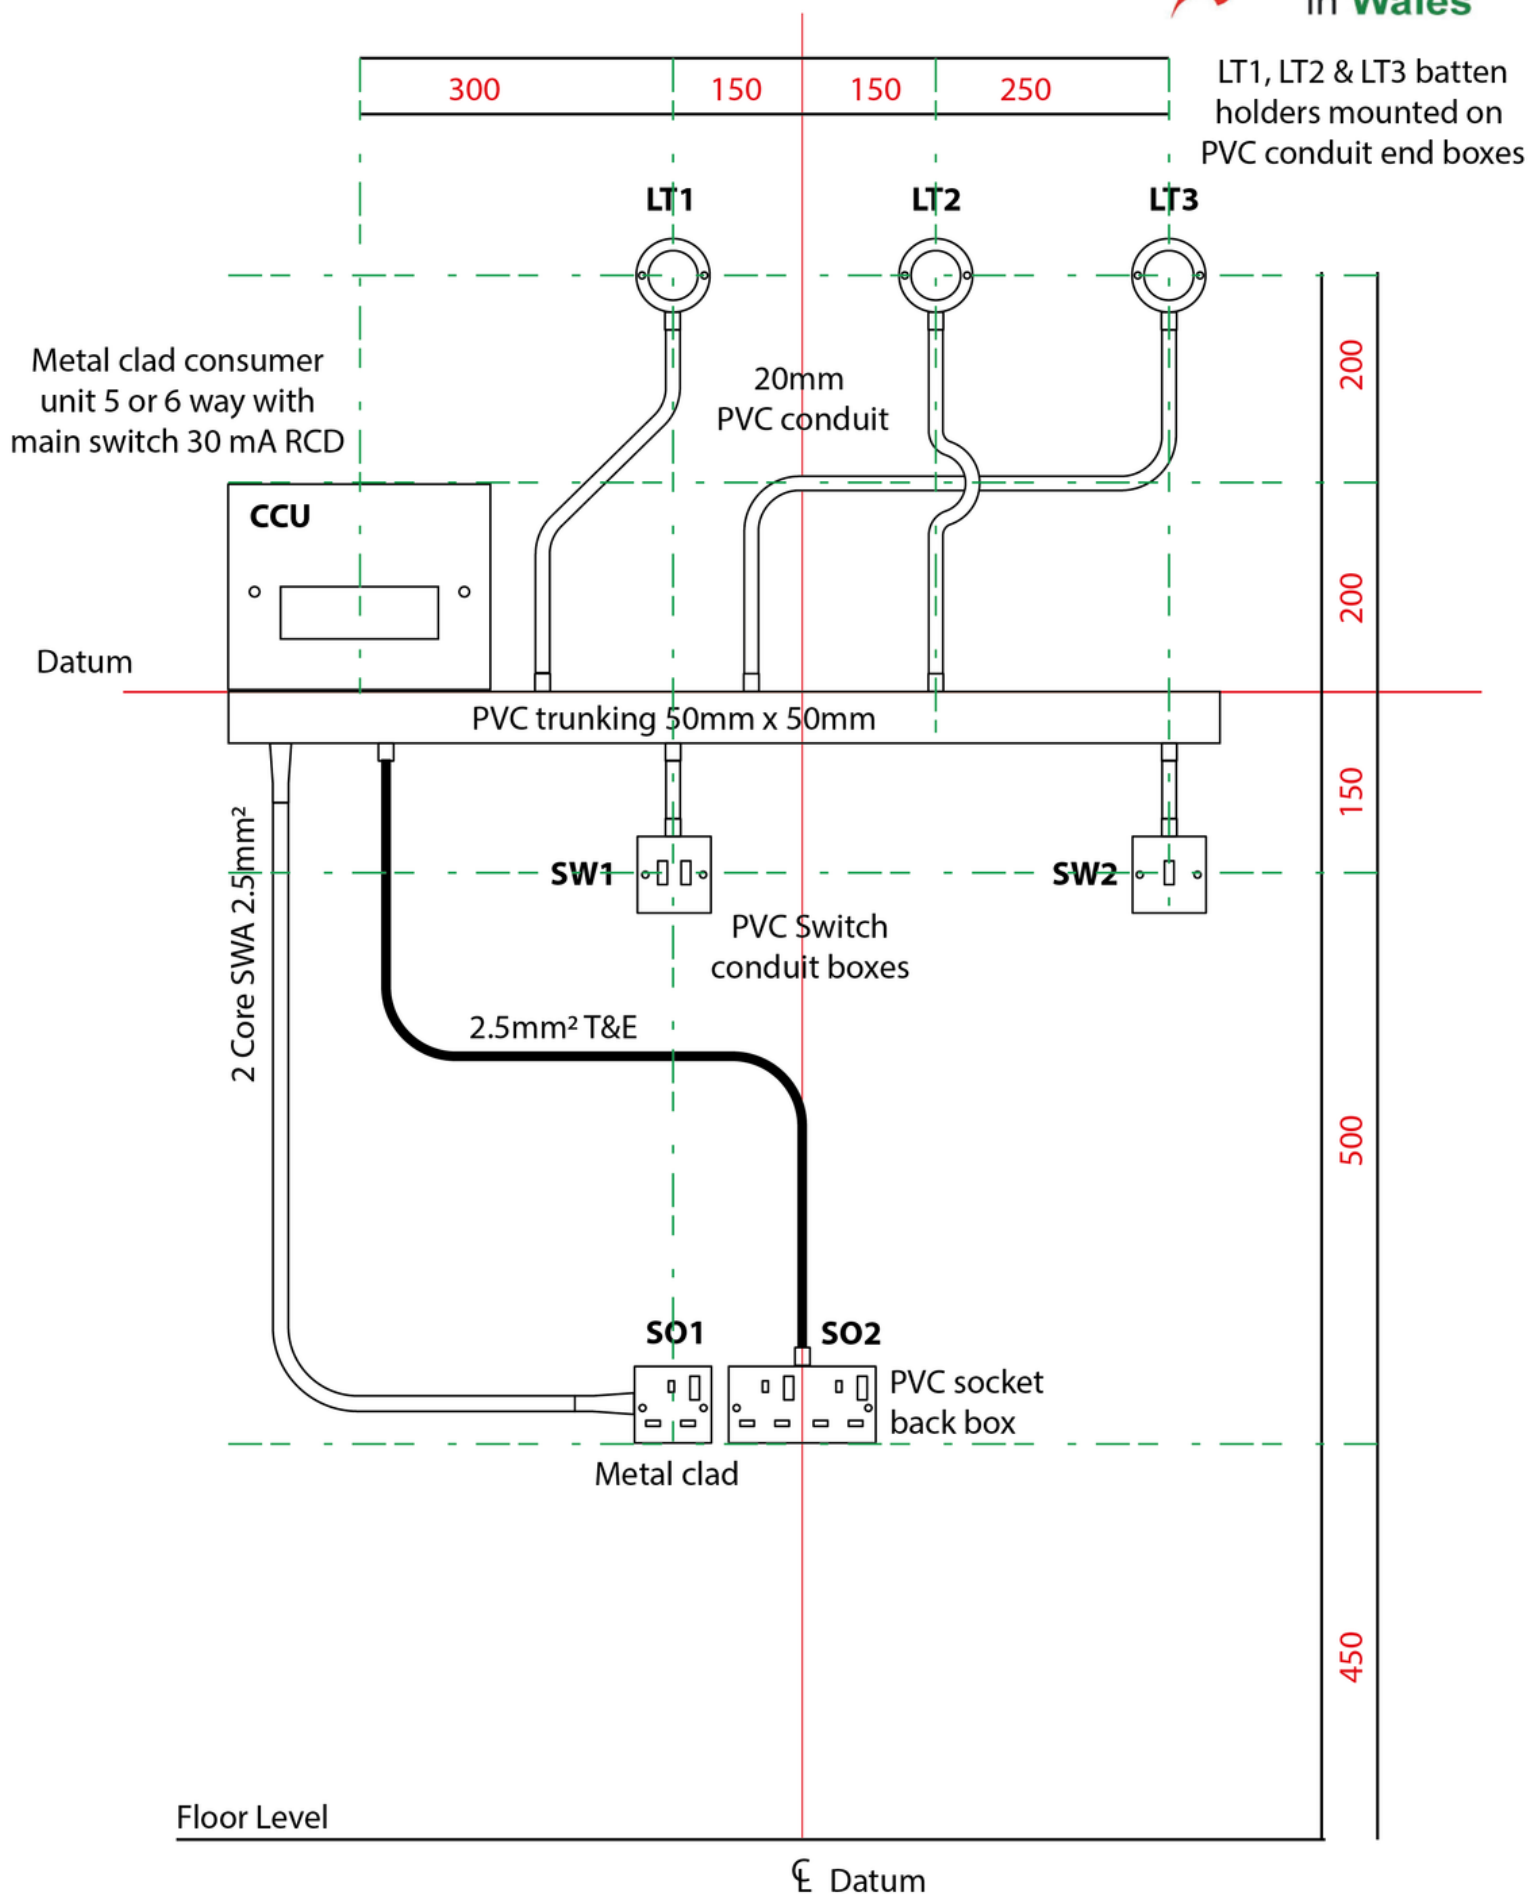

1 - Trunking 50 x 50 mm
2 - PVC conduit 20 mm

3 - 2-core SWA cable
4 - Twin & earth cable



*Bubble set 20 - 25mm clearance