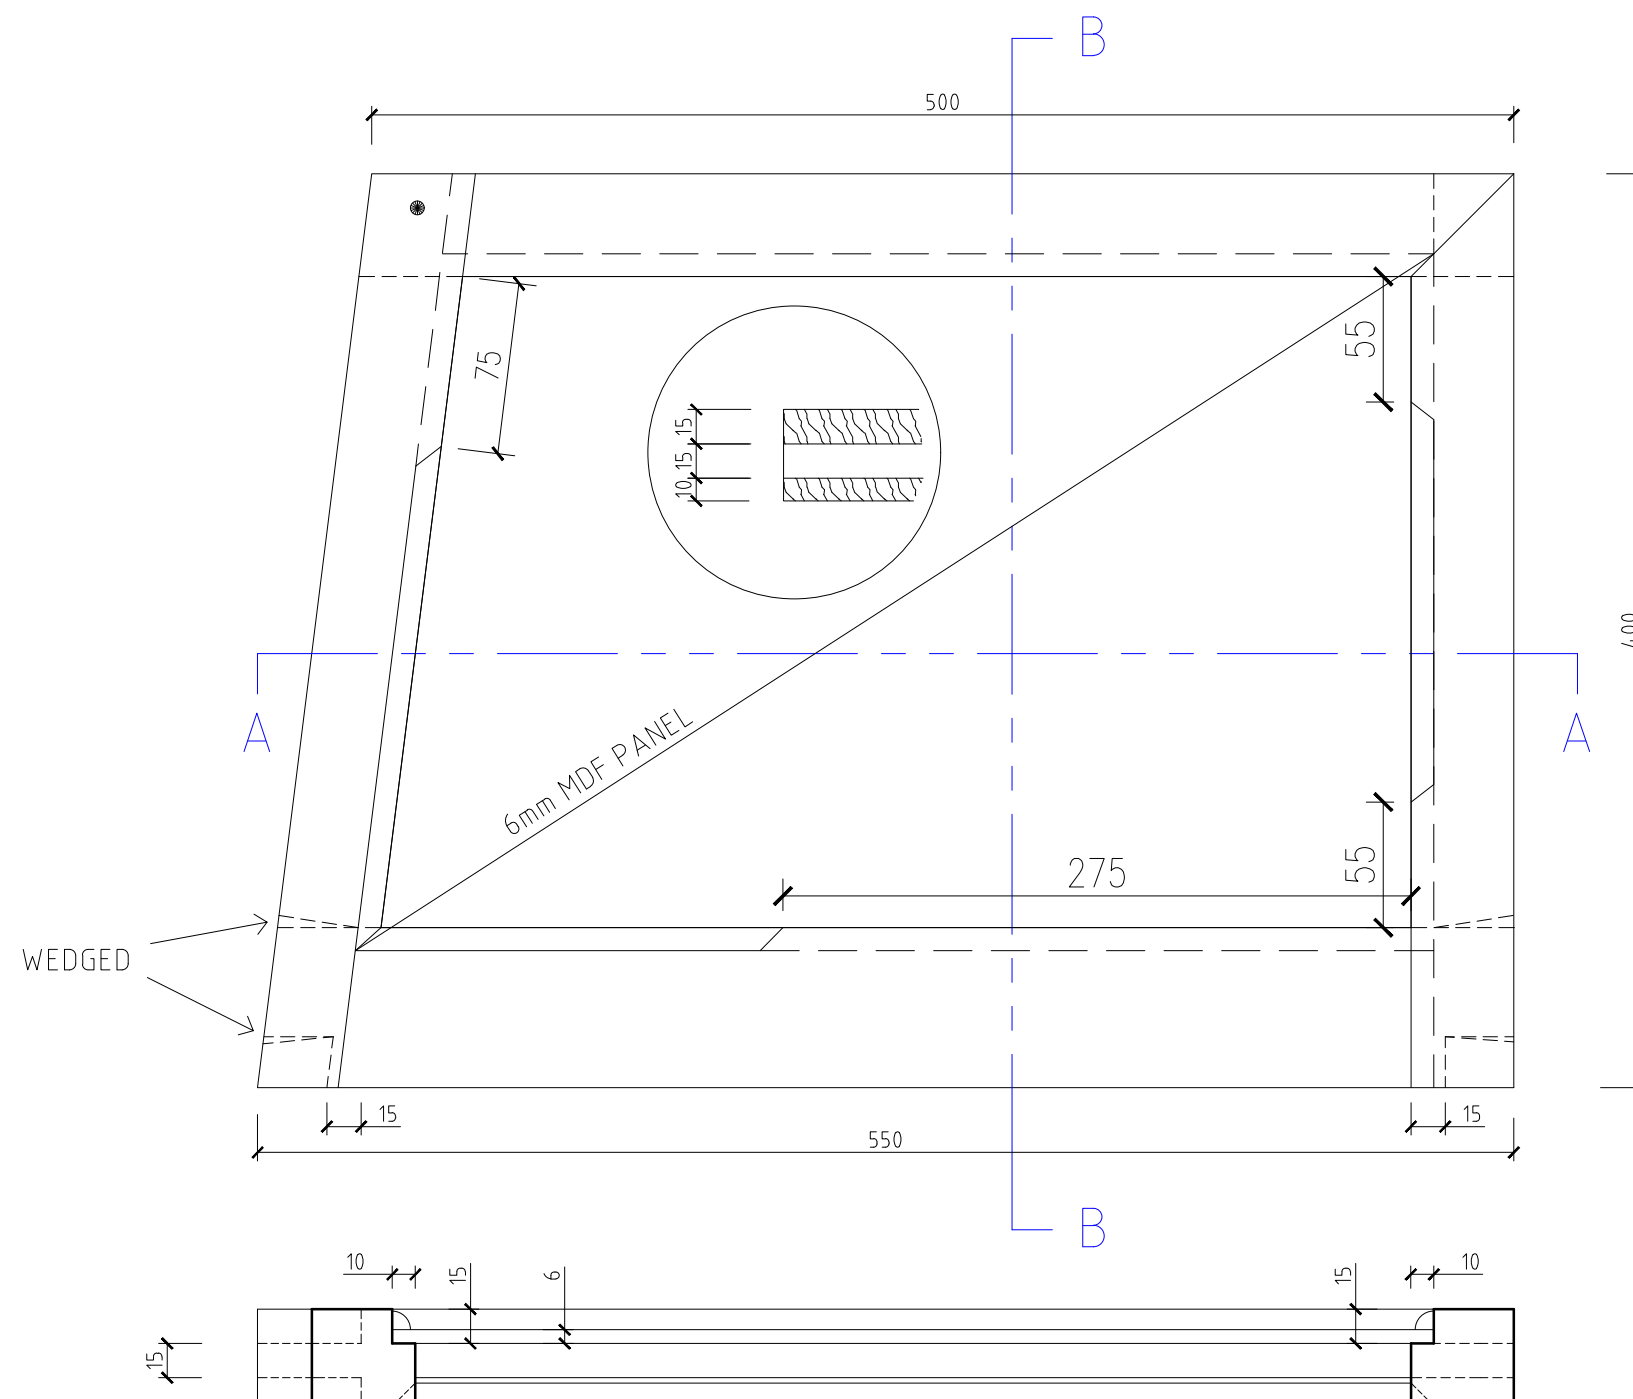


B-B

A-A

Member	Number	Length	R/S Dims		Finished Dims		Comments
Bottom Rail	1	600	75	45	96	40	Joinery Red
Top Rail	1	550	50	45	45	40	Joinery Red
Stiles	2	600	50	45	45	40	Joinery Red
Beading	1	2.4			9.5	8.5	pine glass bead B&Q
Dowel	1	100	N/A	N/A	N/A	N/A	6mm dowel B&Q
Panel	1	600	N/A	N/A	N/A	400	6mm MDF
Setting Out Board	1	600	N/A	N/A	600	600	Clean Surface Required 12mm MDF

OTHER REQUIREMENTS :-
Benches with a vice (one bench per competitor preferable).
One bench hook per competitor.

DATE: 28.08.2025

SPONSOR

HARRIES

PLANNING DESIGN MANAGEMENT

Henllan, Eglwysrwrw, Pembrokeshire, SA41 3UP, Wales.

T: 01239 891 499 F: 01239 891 455 www.hpdm.co.uk

JOINERY

NOT TO SCALE IF IN DOUBT ASK!